



REVISION	---
DATE	06/14/07
J.D.	

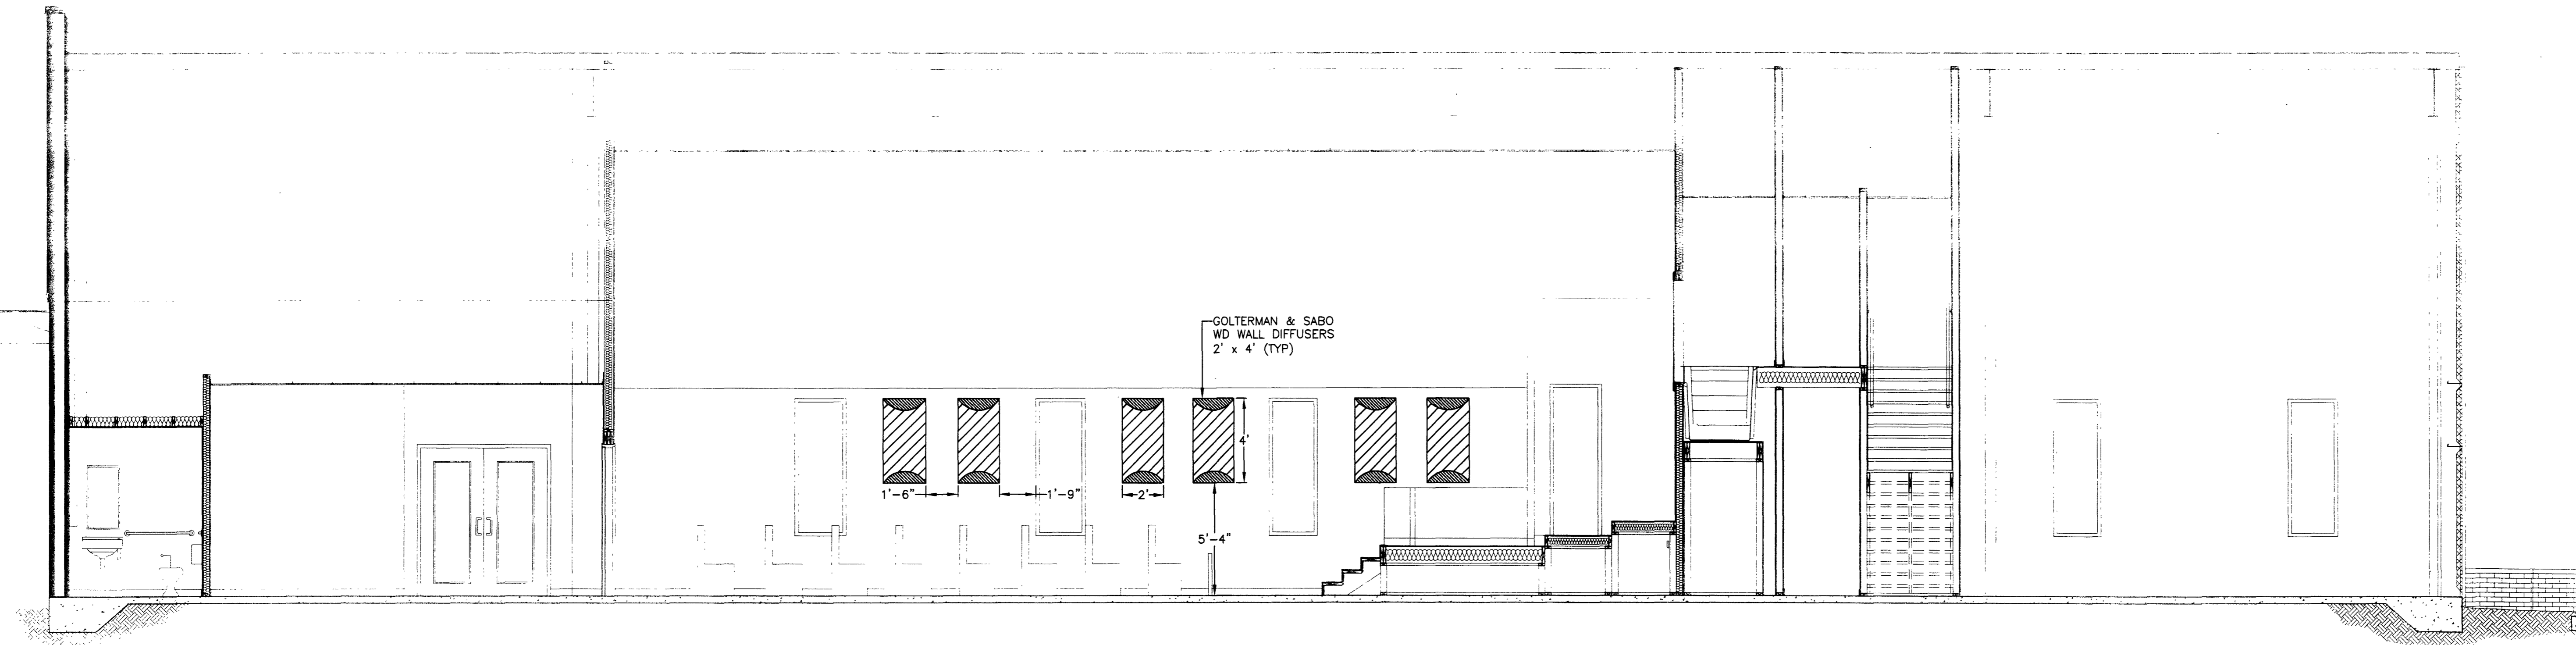

1 ACOUSTICAL SECTION
AC-1 SCALE: 1/4" = 1'-0"

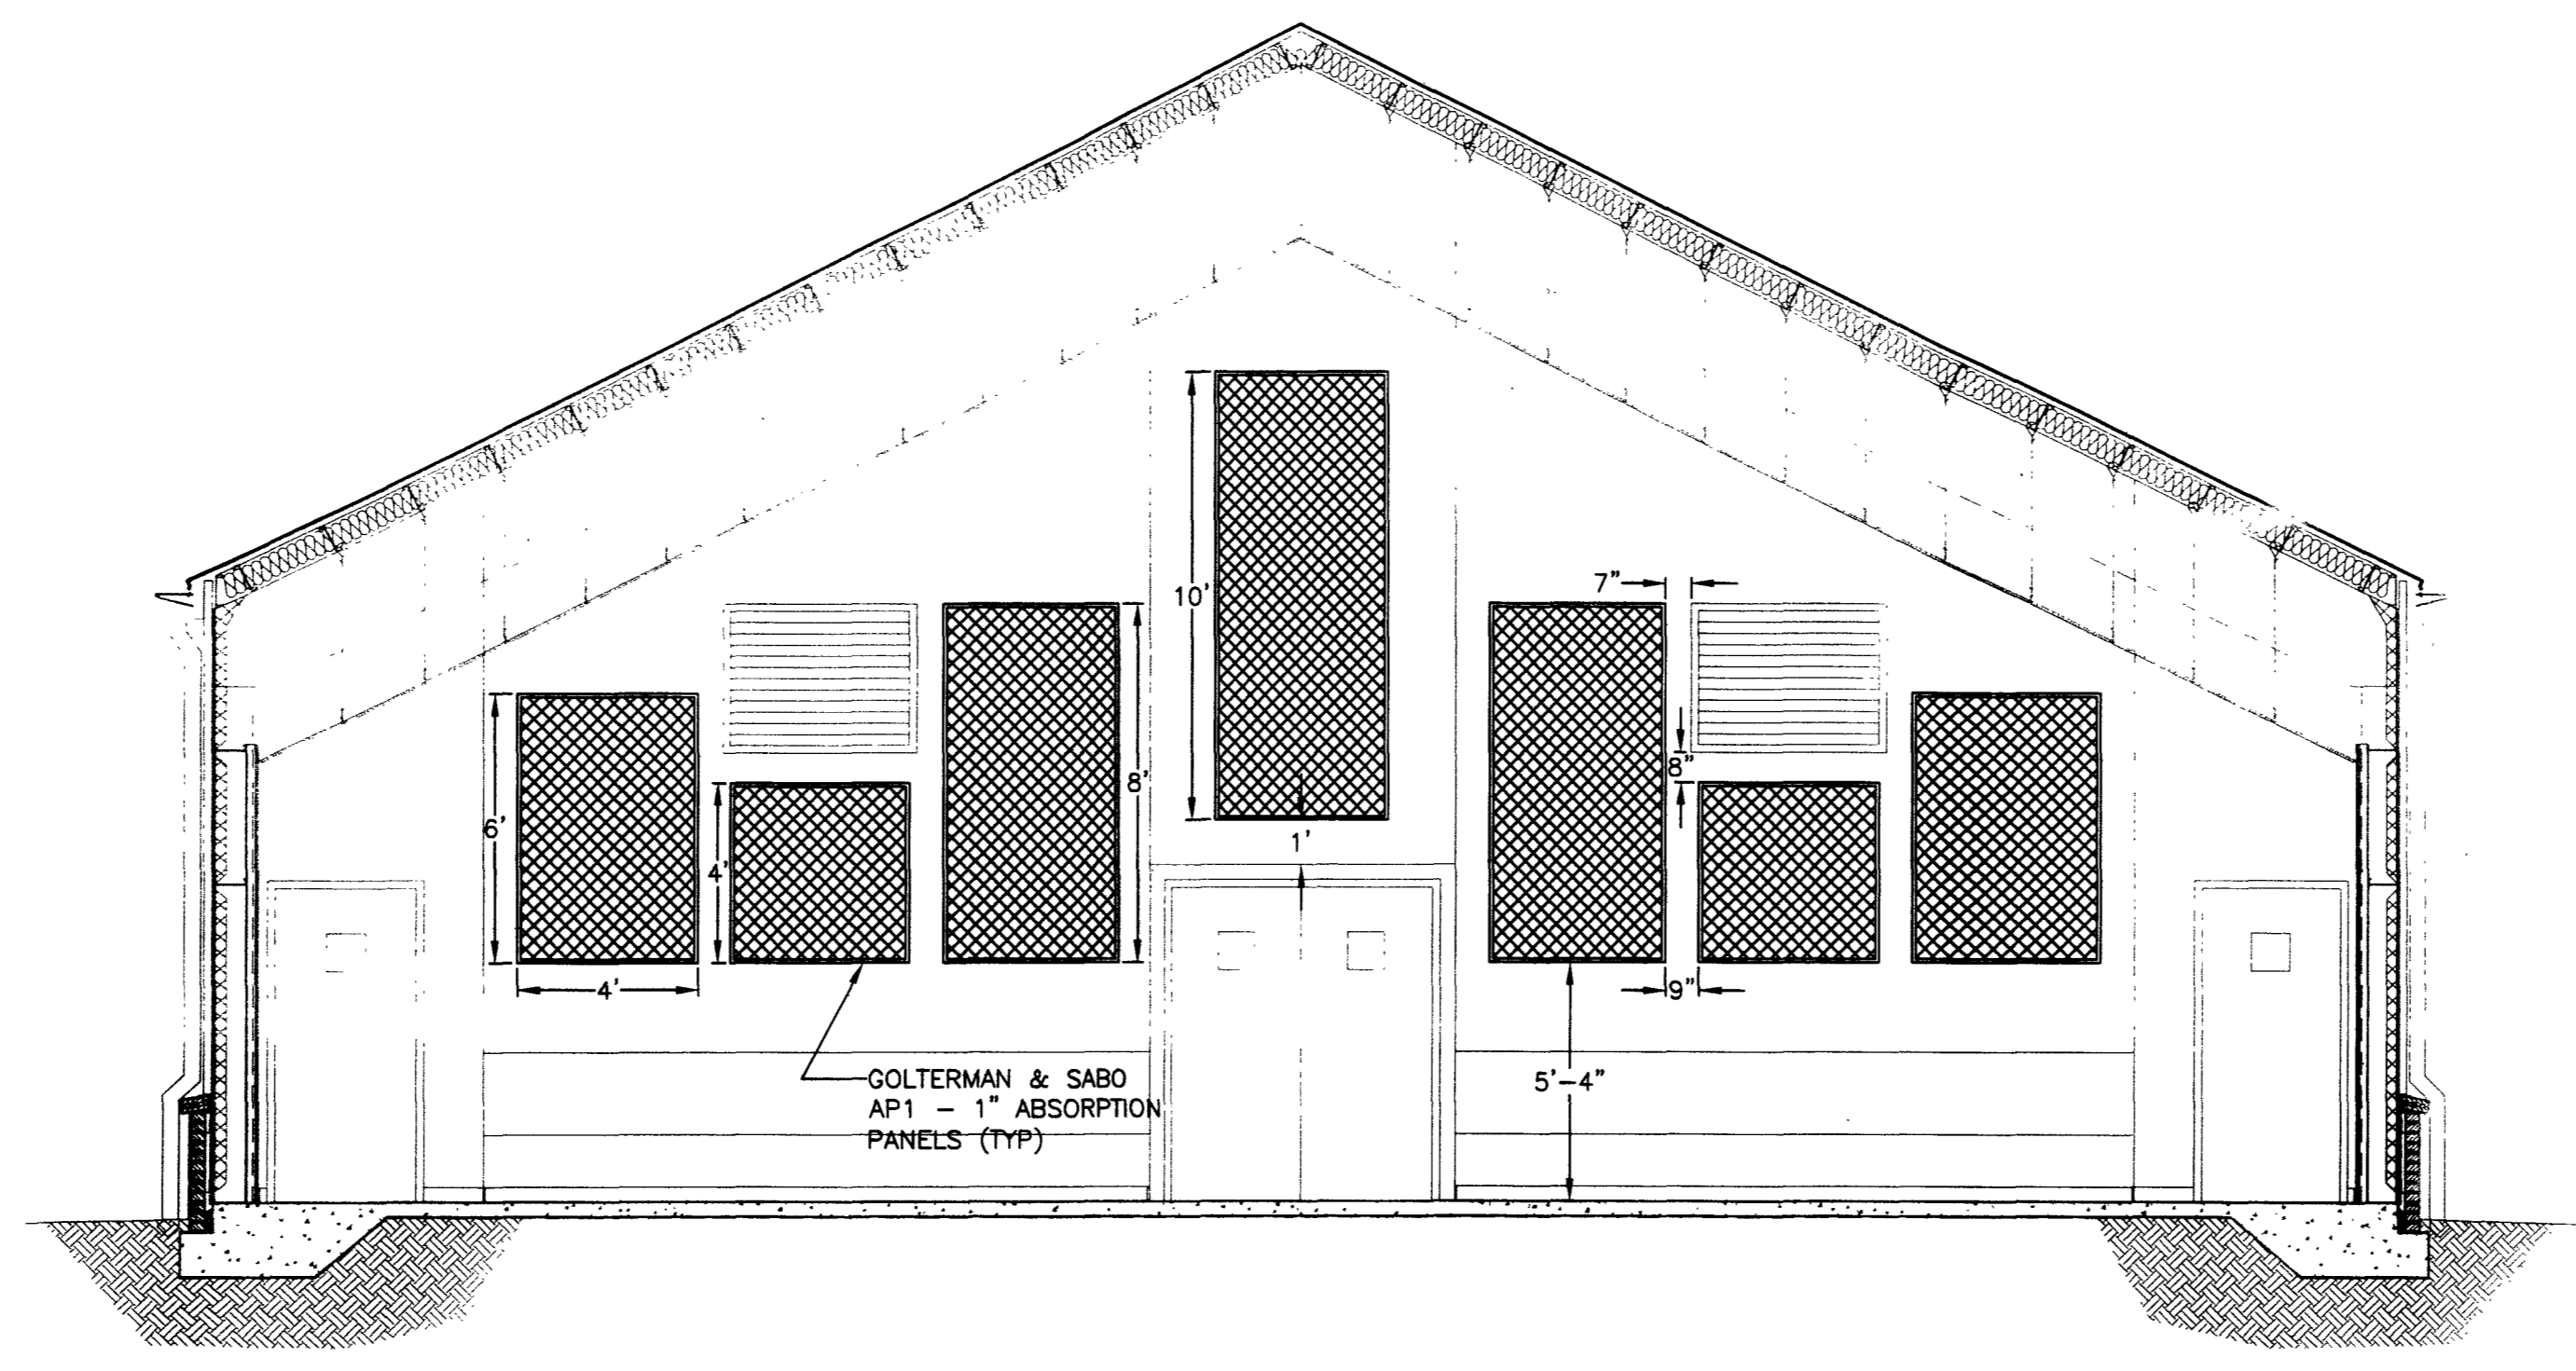

2 ACOUSTICAL REAR ELEVATION
AC-1 SCALE: 1/4" = 1'-0"

CENTRAL BAPTIST CHURCH
 FORT WALTON BEACH, FL
 ACOUSTICAL SECTIONS & ELEVATION

AC-1

PROPRIETARY RIGHTS CLAIMED. INFORMATION AND DATA CONTAINED ON THIS DRAWING IS CONFIDENTIAL AND SHALL NOT BE USED WITHOUT PRIOR WRITTEN PERMISSION BY ANY ENTITY NOT HAVING A CONTRACTUAL RELATIONSHIP WITH WALTHALL & ASSOCIATES. THIS LEGEND SHALL BE MARKED ON ANY REPRODUCTIONS HEREOF IN WHOLE OR IN PART. WALTHALL & ASSOCIATES, INC. © COPYRIGHT 2005