


All reports, plans, specifications, digital data, notes and other instruments of service in this document incorporate property rights of Jerry Toler Construction Company, Inc., and any design professionals they may work with for this project. This document shall NOT be duplicated in whole or in part, nor disclosed to others without the written consent of Jerry Toler Construction Company, Inc. and their consultants. Copyright 2008 - Jerry Toler Construction Co., Inc.

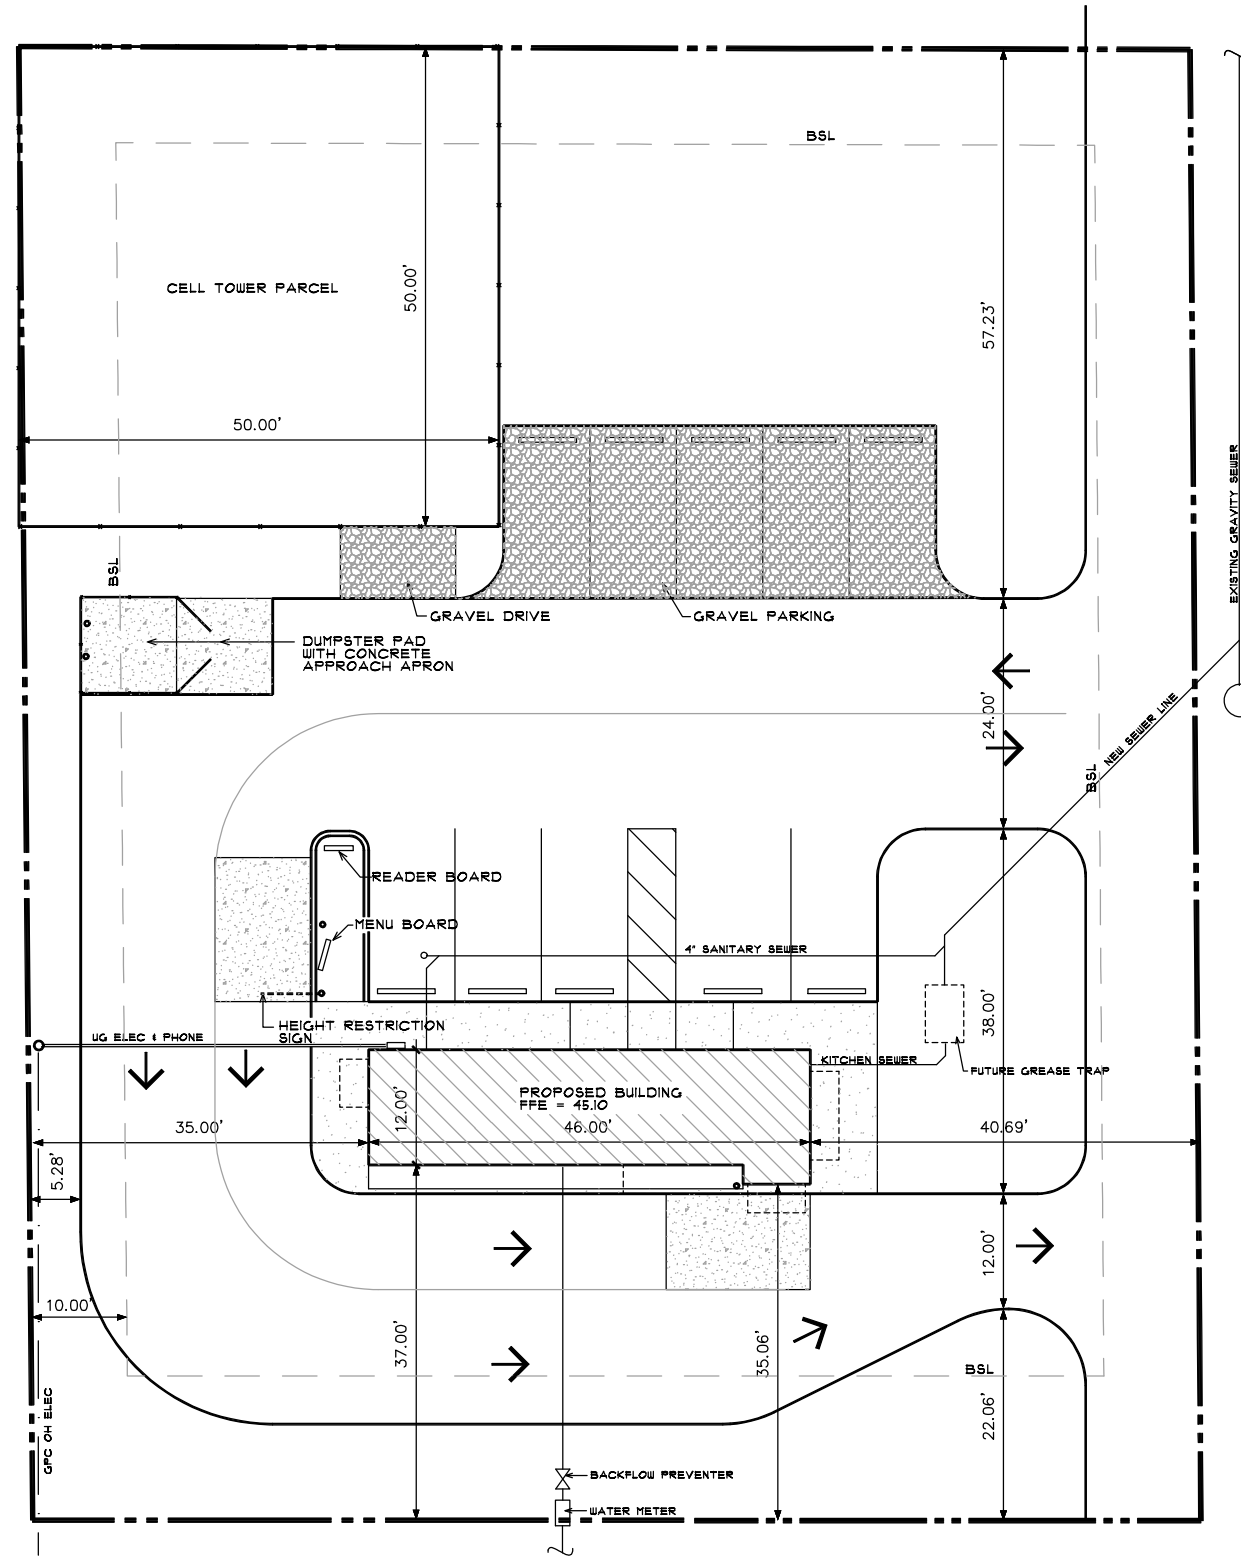

SITE PLAN
Scale: 1" = 20'

Drawings are the property of:



CONSTRUCTION COMPANY, INC.
9531 North Palafax Street
Pensacola, Florida 32534-1220

SMOOTHIE KING
Nine Mile Road
Pensacola, Florida

Project:

Seal:

Revision:
No. Date Description:

Project No.: 2008-xx

Drawing Title:

**PROPOSED
SITE PLAN**

Date: 11/26/08

Designed By: DMT | Drawing No.:
Drawn By: DMT
Checked: C1.1

BUTLER
A BlueScope Steel Company
CGC 02310
(850) 478-2421
Fax (850) 474-9444
www.JerryToler.com