

# CENTRAL BAPTIST CHURCH


SECTION 2, TOWNSHIP 2 SOUTH, RANGE 24 WEST  
OKALOOSA COUNTY, FLORIDA

PERMITTING DOCUMENTS  
5-18-07

## SHEET INDEX

COVER	SHEET 1 OF 11
C1 EXISTING CONDITIONS	SHEET 2 OF 11
C2 SITE PLAN	SHEET 3 OF 11
C3 GRADING AND DRAINAGE PLAN	SHEET 4 OF 11
C4 LANDSCAPE PLAN	SHEET 5 OF 11
C5 DETAILS	SHEET 5 OF 11
C6 WATER DETAILS	SHEET 7 OF 11
C7 SANITARY SEWER DETAILS	SHEET 8 OF 11
C8 GRINDER PUMP DETAIL	SHEET 9 OF 11
C9 PREDEVELOPED BASIN	SHEET 10 OF 11
C10 POST-DEVELOPED BASIN	SHEET 11 OF 11

## PROJECT LOCATION

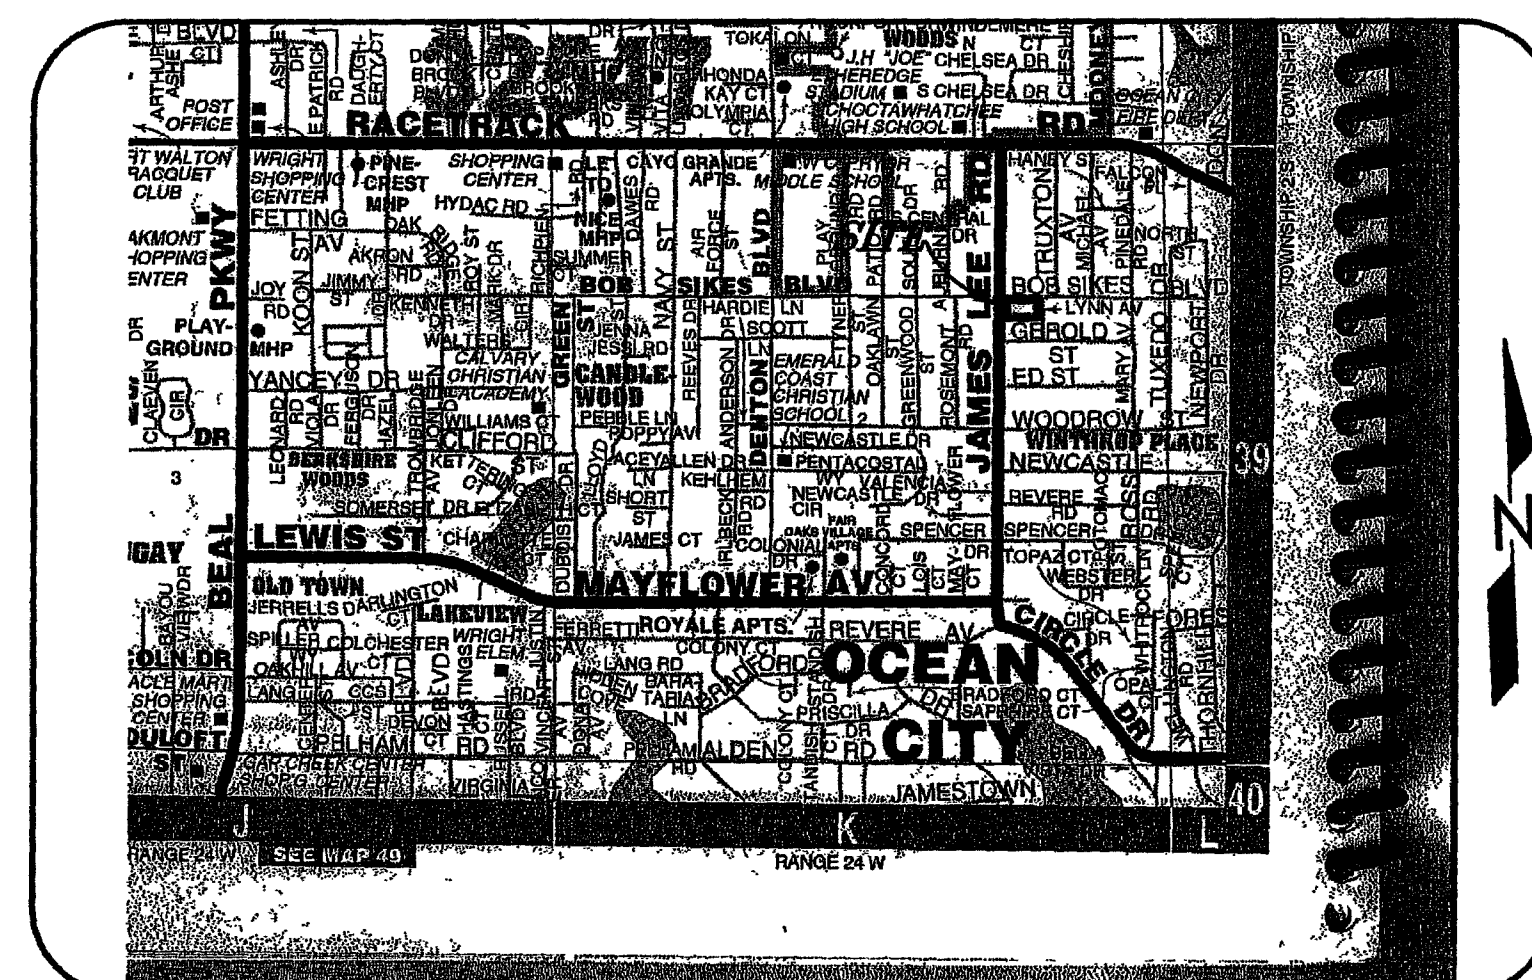

*NTS*  
REVISIONS

NO.	DATE	DESCRIPTION	BY

PREPARED BY:  
**REGIONAL ENGINEERING INC.**  
CERTIFICATE OF AUTHORIZATION 8395  
POST OFFICE BOX 9134  
MIRAMAR BEACH, FLORIDA 32550  
PHONE: (850) 650-4811

LEGAL DESCRIPTION (AS FURNISHED)  
COMMENCE AT THE NE CORNER OF THE NE 1/4 OF NE 1/4 OF SECTION 35,  
TOWNSHIP 2 SOUTH, RANGE 19 WEST, RUN THENCE SOUTH ALONG SECTION  
LINE A DISTANCE OF 603 FEET, THENCE WEST A DISTANCE OF 642.04 FEET,  
THENCE NORTH A DISTANCE OF 126 FEET TO THE POINT OF BEGINNING,  
THENCE NORTH 145 FEET, THENCE WEST 300 FEET MORE OR LESS TO JOHNSON  
STREET, THENCE SOUTH ALONG JOHNSON STREET 145 FEET, THENCE EAST 330  
FEET MORE OR LESS TO POINT OF BEGINNING, ALL LYING AND BEING IN THE NE  
1/4 OF NE 1/4 OF SECTION 35, TOWNSHIP 2 SOUTH, RANGE 19 WEST, WALTON  
COUNTY, FLORIDA

ENGINEER OF RECORD:  
**DON BROCK**  
REGIONAL ENGINEERING INC.

THESE PLANS ARE FOR PERMITTING  
ONLY AND NOT FOR CONSTRUCTION  
REGIONAL ENGINEERING, INC.

THESE PLANS AND THE IDEAS  
AND CONCEPTS HEREIN INCLUDING  
DIGITAL INFORMATION ARE THE  
PROPERTY OF  
REGIONAL ENGINEERING, INC.  
AND ARE NOT TO BE REPRODUCED,  
COPIED, OR CHANGED IN ANY FORM  
OR MANNER WITHOUT THE EXPRESS  
WRITTEN PERMISSION AND CONSENT  
OF  
REGIONAL ENGINEERING, INC.